



Craftsman



Colonial Revival

1 Front Elevation
 Scale: $\frac{1}{8}'' = 1'-0''$

Brandywine Cottage

Sheet Number:

Project: 08045
 Description: Design Development
 Date: November 13, 2009


Newbury
 EQA Landmark Communities

© 2009 Shapiro & Company Architects, Inc.
 Designs, drawings, and illustrations contained herein, are protected as an architectural work under section 102 of the Copyright act, 17 U.S.C., as amended on December 1, 1990. Design, drawings, and illustrations may not be reused, copied, or redrawn for any purpose without the written permission of Shapiro & Company Architects, Inc.


Shapiro & Company
 architects, inc.

Memphis Office:
 4646 Poplar Ave., Suite 517
 Memphis, TN 38117
 Ph: 901.685.9001
 www.shapiroandco.com


Nashville Office:
 218 N. Third Ave.
 Nashville, TN 37201
 Ph: 615.686.7274
 Fax: 901.685.9054

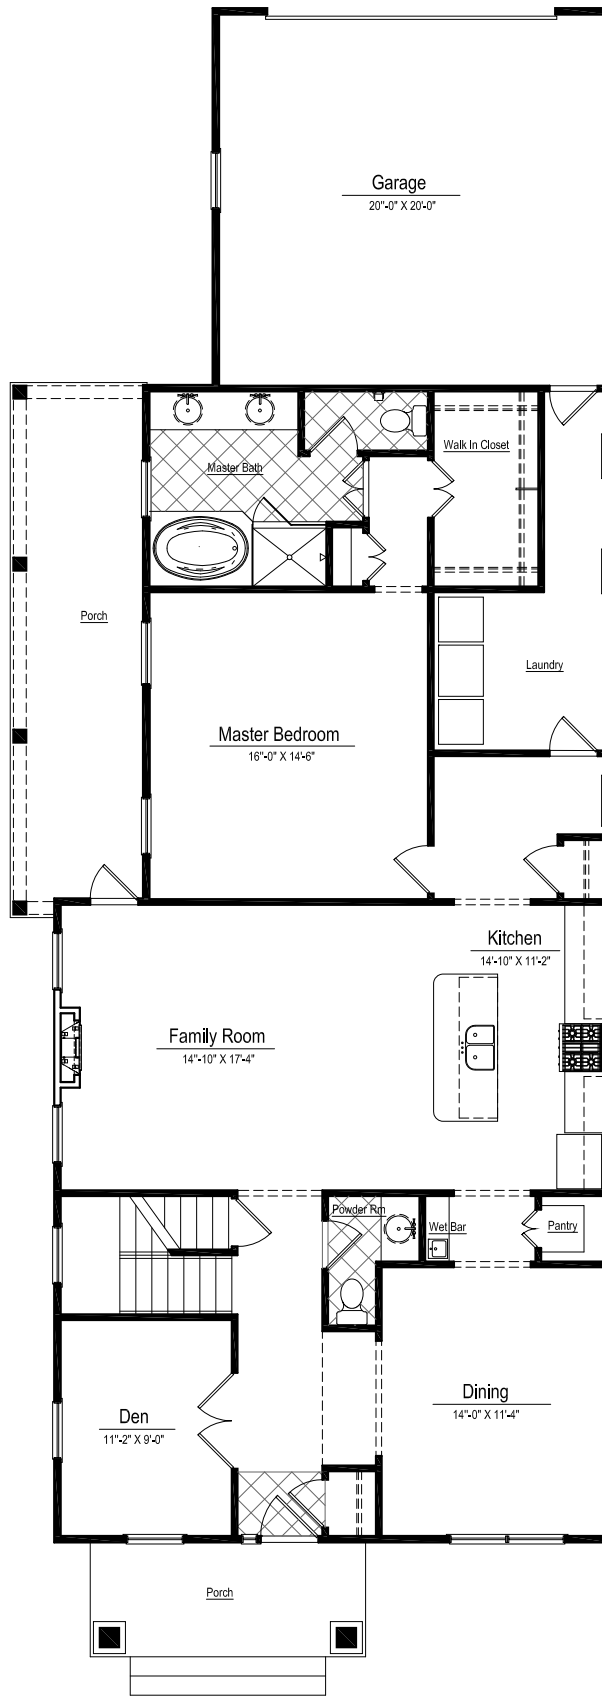


First Floor Plan

 

The Residences at Newbury
Cottage III

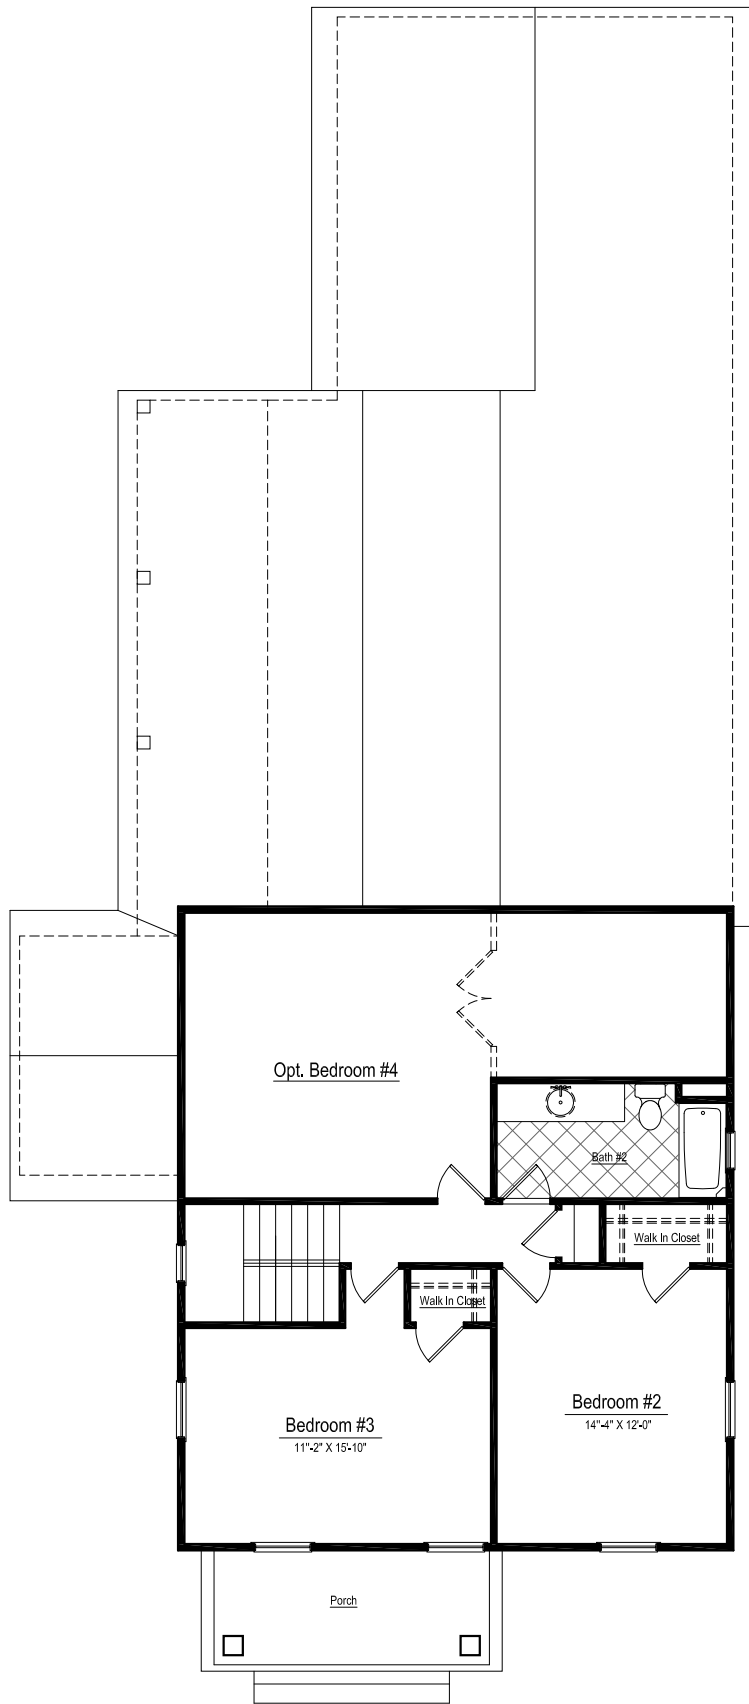

Second Floor Plan

 

The Residences at Newbury
Cottage III