



Craftsman



Colonial Revival

① Front Elevation  
 Scale:  $\frac{1}{8}'' = 1'-0''$

Duncan Cottage

Project: 08045	Description: Schematic Design
Date: November 13, 2009	

Newbury  
 EQA Landmark Communities


© 2009 Shapiro & Company Architects, Inc.  
 Designs, drawings, and illustrations contained  
 herein, are protected as an architectural work under  
 section 102 of the Copyright act, 17 U.S.C., as  
 amended on December 1, 1990. Design, drawings,  
 and illustrations may not be reused, copied, or  
 redrawn for any purpose without the written  
 permission of Shapiro & Company Architects, Inc.

**Shapiro & Company**  
 architects, inc.


Memphis Office:  
 4646 Poplar Ave., Suite 517  
 Memphis, TN 38117  
 Ph: 901.685.9001  
 www.shapiroandco.com

Nashville Office:  
 218 N. Third Ave.  
 Nashville, TN 37201  
 Ph: 615.686.7274  
 Fax: 901.685.9054


Sheet Number:

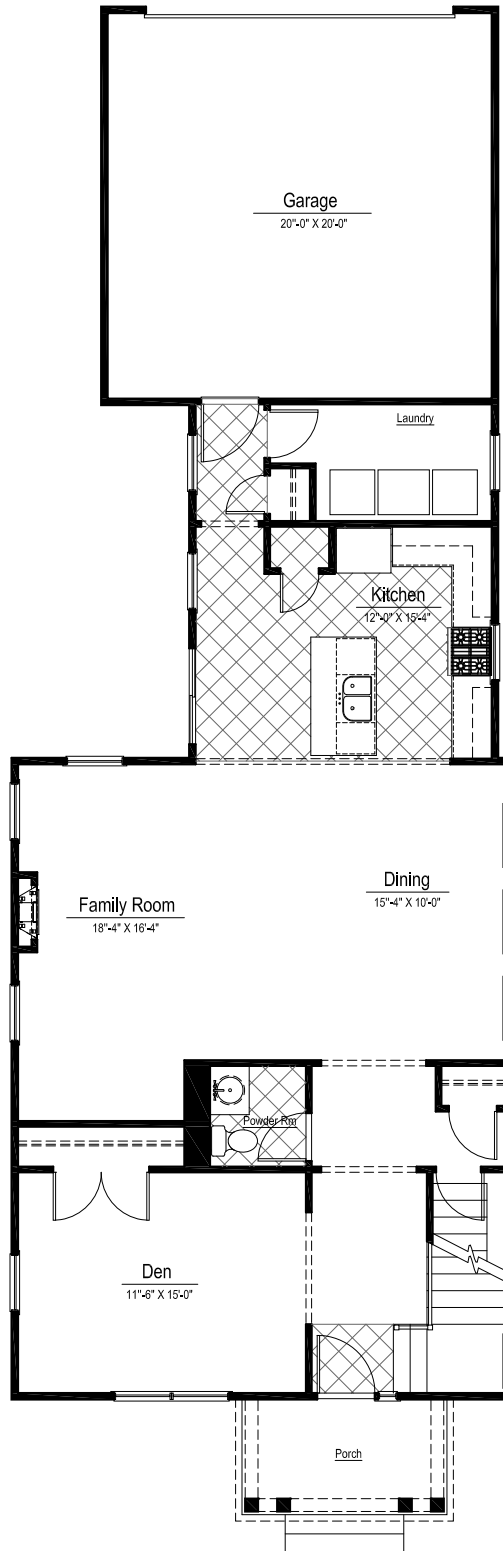


First Floor Plan

 

The Residences at Newbury  
Cottage II

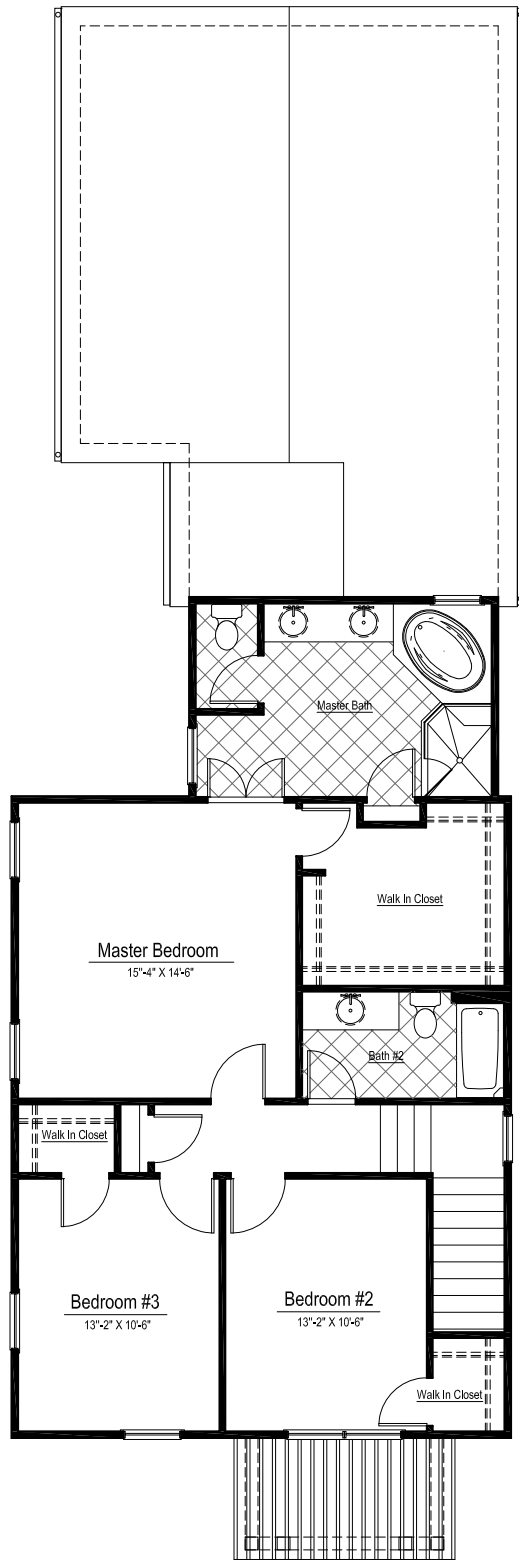

Second Floor Plan

 

The Residences at Newbury  
Cottage II